



PHASE HIGHLIGHTS
 - WIDEN BRIDGE
 - TRAFFIC SHIFTED TO SB SIDE
 - BUILD NB WIDENING

CONSTRUCTION SCHEDULE
 FEB 1 - JUN

EXISTING SIGNAL


LOOP RAMP OPEN

EXISTING SIGNAL

ACCESS CLOSED THIS STAGE.
 DETOUR TO MARSHALL RD.

McCASLIN BLVD
 PHASE 1 STAGE 1
 1/15/2014

- LEGEND:
-  TEMPORARY PAVEMENT UNDER CONSTRUCTION
 -  COMPLETED TEMPORARY PAVEMENT
 -  PHASE 1 PROPOSED CONSTRUCTION
 -  PHASE 2 STAGE 1 PROPOSED CONSTRUCTION
 -  PHASE 2 STAGE 2 PROPOSED CONSTRUCTION
 -  COMPLETED PROPOSED CONSTRUCTION
 -  PROPOSED CONSTRUCTION UNDER TRAFFIC
 -  BRIDGE CONSTRUCTION

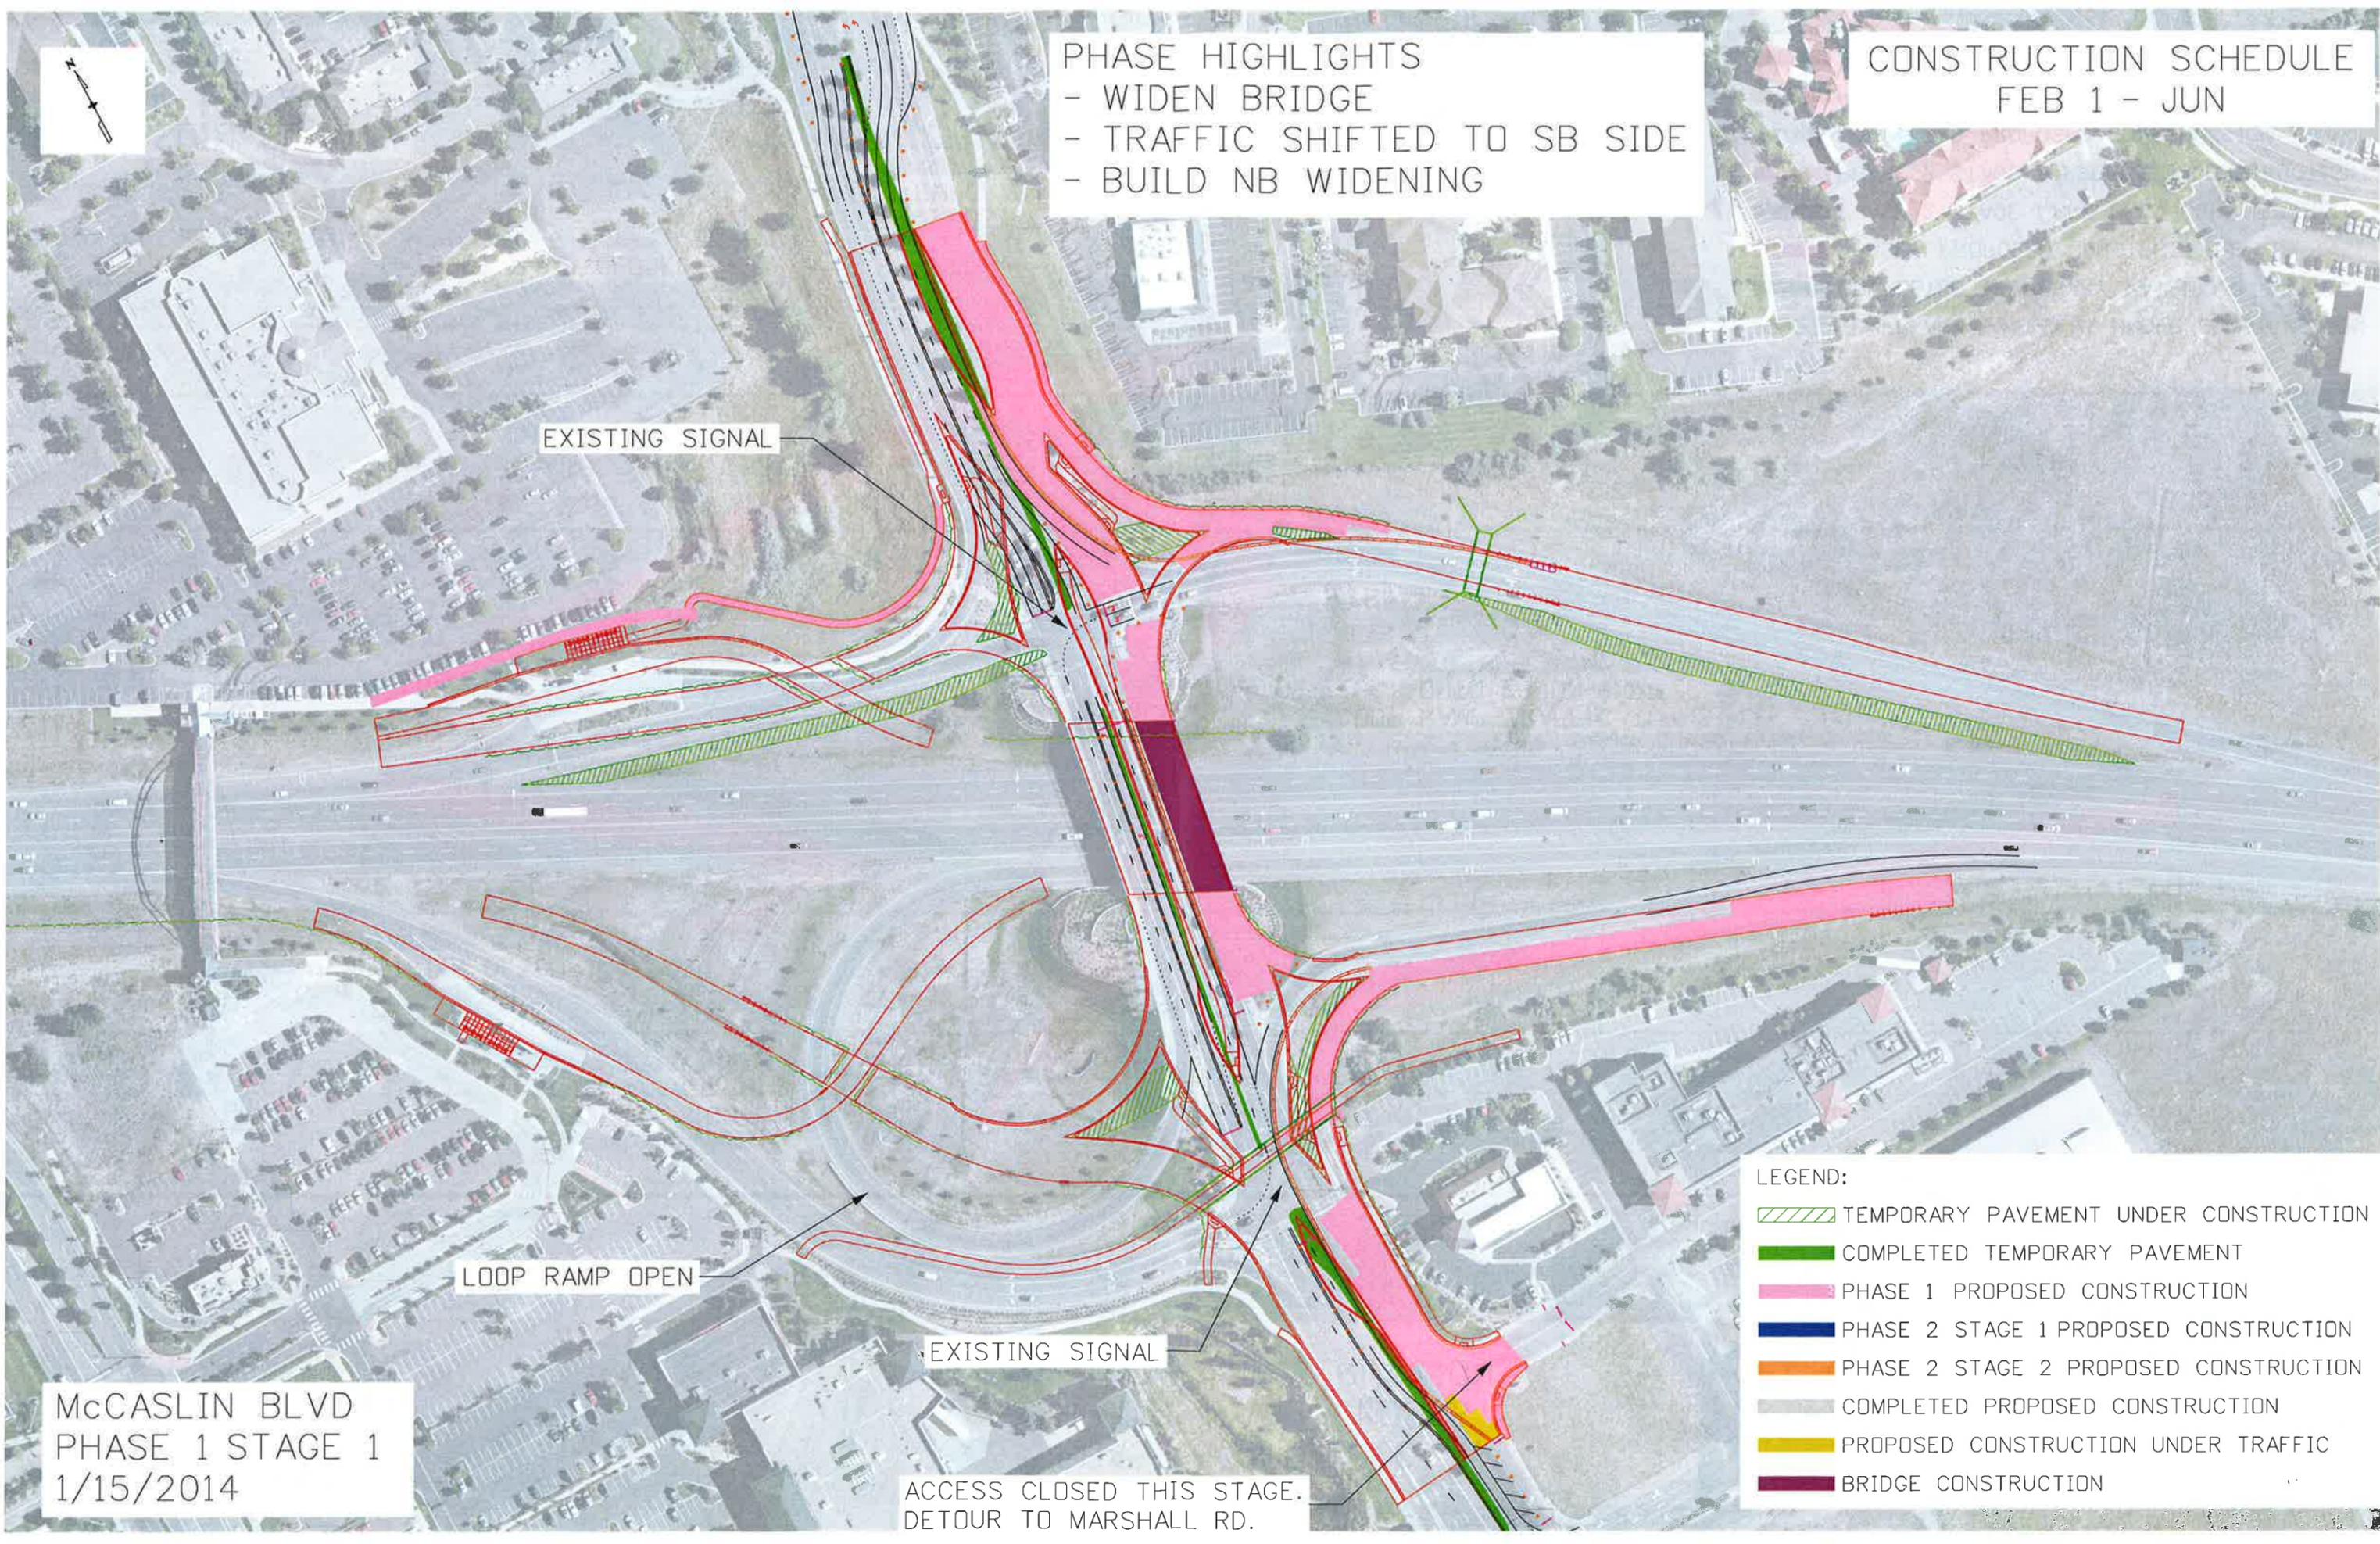

CONSTRUCTION SCHEDULE
JUN - MID AUG

PHASE HIGHLIGHTS
- LOOP RAMP CLOSES
- RAMP CONSTRUCTION

TEMPORARY SIGNAL
FOR NB APPROACH

PEDESTRIAN DETOUR

LOOP RAMP TRAFFIC TURNS
LEFT ONTO EB ON-RAMP

LOOP RAMP CLOSED

TEMPORARY SIGNAL

ACCESS CLOSED THIS STAGE.
DETOUR TO MARSHALL RD.

McCASLIN BLVD
PHASE 1 STAGE 2
1/16/2014

- LEGEND:
- TEMPORARY PAVEMENT UNDER CONSTRUCTION
 - COMPLETED TEMPORARY PAVEMENT
 - PHASE 1 PROPOSED CONSTRUCTION
 - PHASE 2 STAGE 1 PROPOSED CONSTRUCTION
 - PHASE 2 STAGE 2 PROPOSED CONSTRUCTION
 - COMPLETED PROPOSED CONSTRUCTION
 - PROPOSED CONSTRUCTION UNDER TRAFFIC
 - BRIDGE CONSTRUCTION



PHASE HIGHLIGHTS
 - BUILD TEMP CONNECTIONS TO WB RAMPS
 - COMPLETE WB ON-RAMP

CONSTRUCTION SCHEDULE
 MID AUG - MID SEP

TEMPORARY SIGNAL FOR NB APPROACH


PEDESTRIAN DETOUR

TEMPORARY SIGNAL

ACCESS OPEN THIS STAGE

McCASLIN BLVD
 PHASE 2 STAGE 1
 1/14/2014

- LEGEND:
-  TEMPORARY PAVEMENT UNDER CONSTRUCTION
 -  COMPLETED TEMPORARY PAVEMENT
 -  PHASE 1 PROPOSED CONSTRUCTION
 -  PHASE 2 STAGE 1 PROPOSED CONSTRUCTION
 -  PHASE 2 STAGE 2 PROPOSED CONSTRUCTION
 -  COMPLETED PROPOSED CONSTRUCTION
 -  PROPOSED CONSTRUCTION UNDER TRAFFIC
 -  BRIDGE CONSTRUCTION

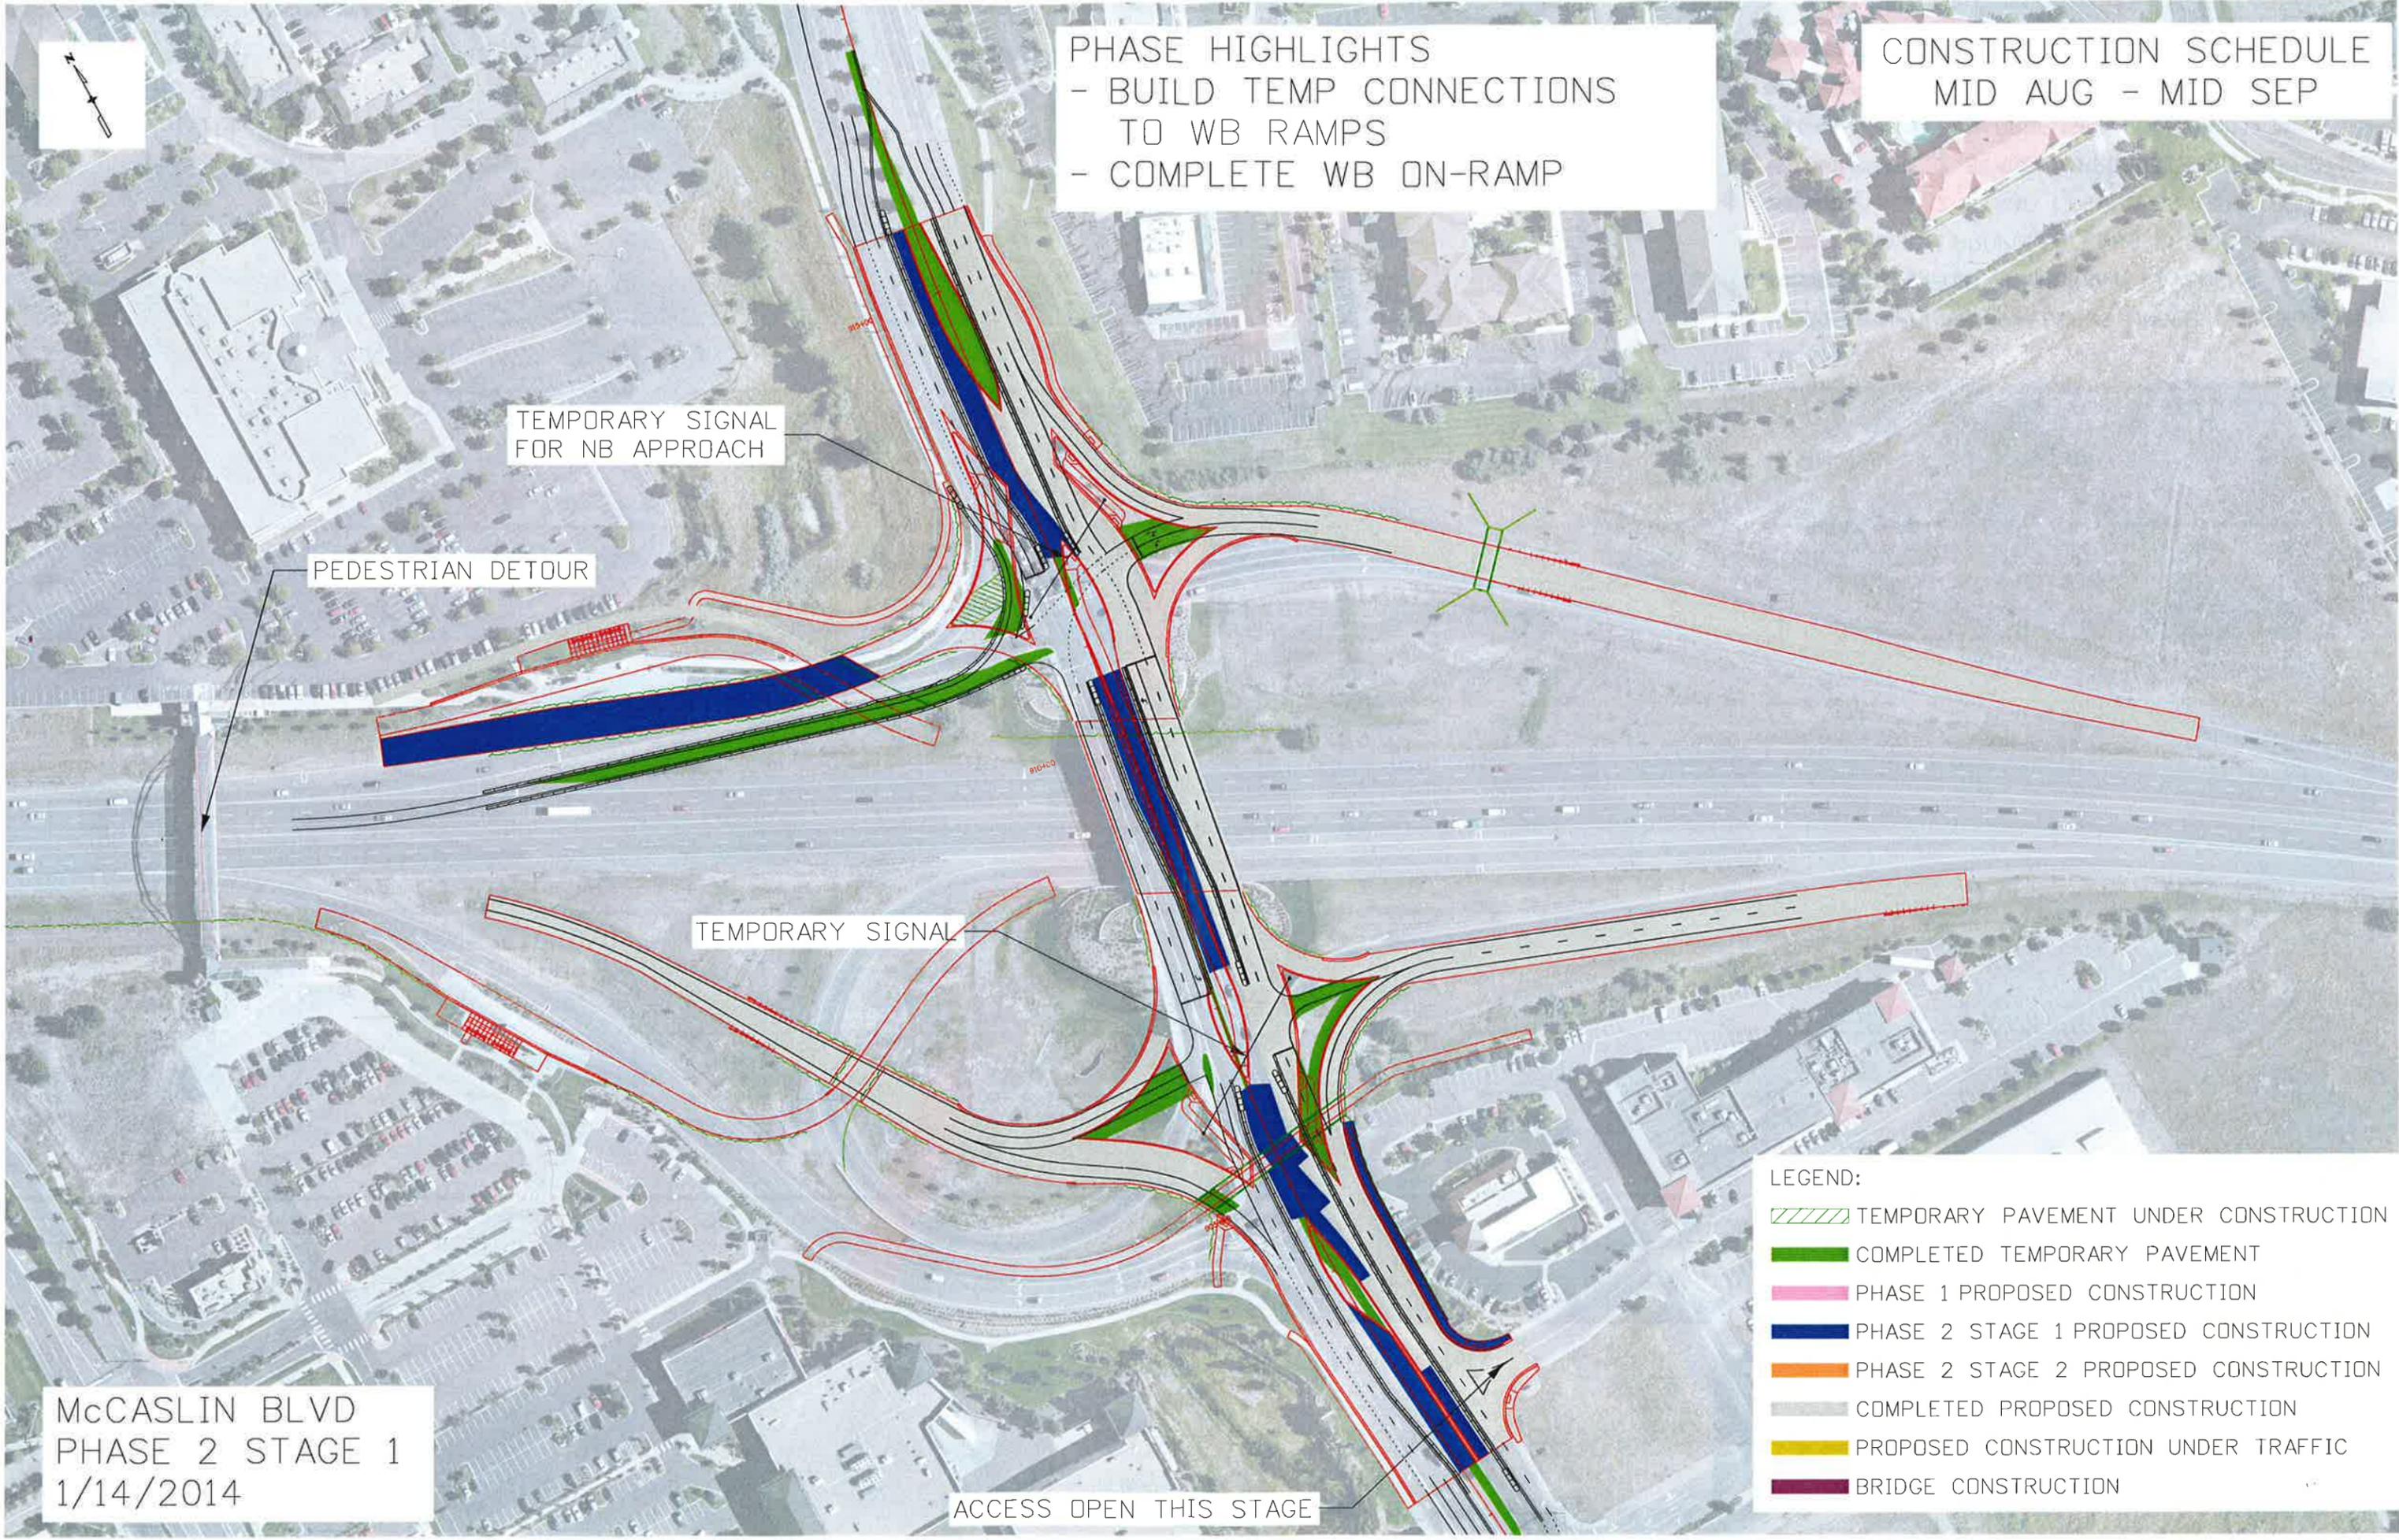

PHASE HIGHLIGHTS
- COMPLETE MCCASLIN BRIDGE REHAB
- BUILD SB WIDENING

CONSTRUCTION SCHEDULE
MID SEP - MID APR 2015

TEMPORARY SIGNAL

PEDESTRIAN DETOUR

TEMPORARY SIGNAL

ACCESS OPEN THIS STAGE

MCCASLIN BLVD
PHASE 2 STAGE 2
1/14/2014

LEGEND:

- TEMPORARY PAVEMENT UNDER CONSTRUCTION
- COMPLETED TEMPORARY PAVEMENT
- PHASE 1 PROPOSED CONSTRUCTION
- PHASE 2 STAGE 1 PROPOSED CONSTRUCTION
- PHASE 2 STAGE 2 PROPOSED CONSTRUCTION
- COMPLETED PROPOSED CONSTRUCTION
- PROPOSED CONSTRUCTION UNDER TRAFFIC
- BRIDGE CONSTRUCTION